

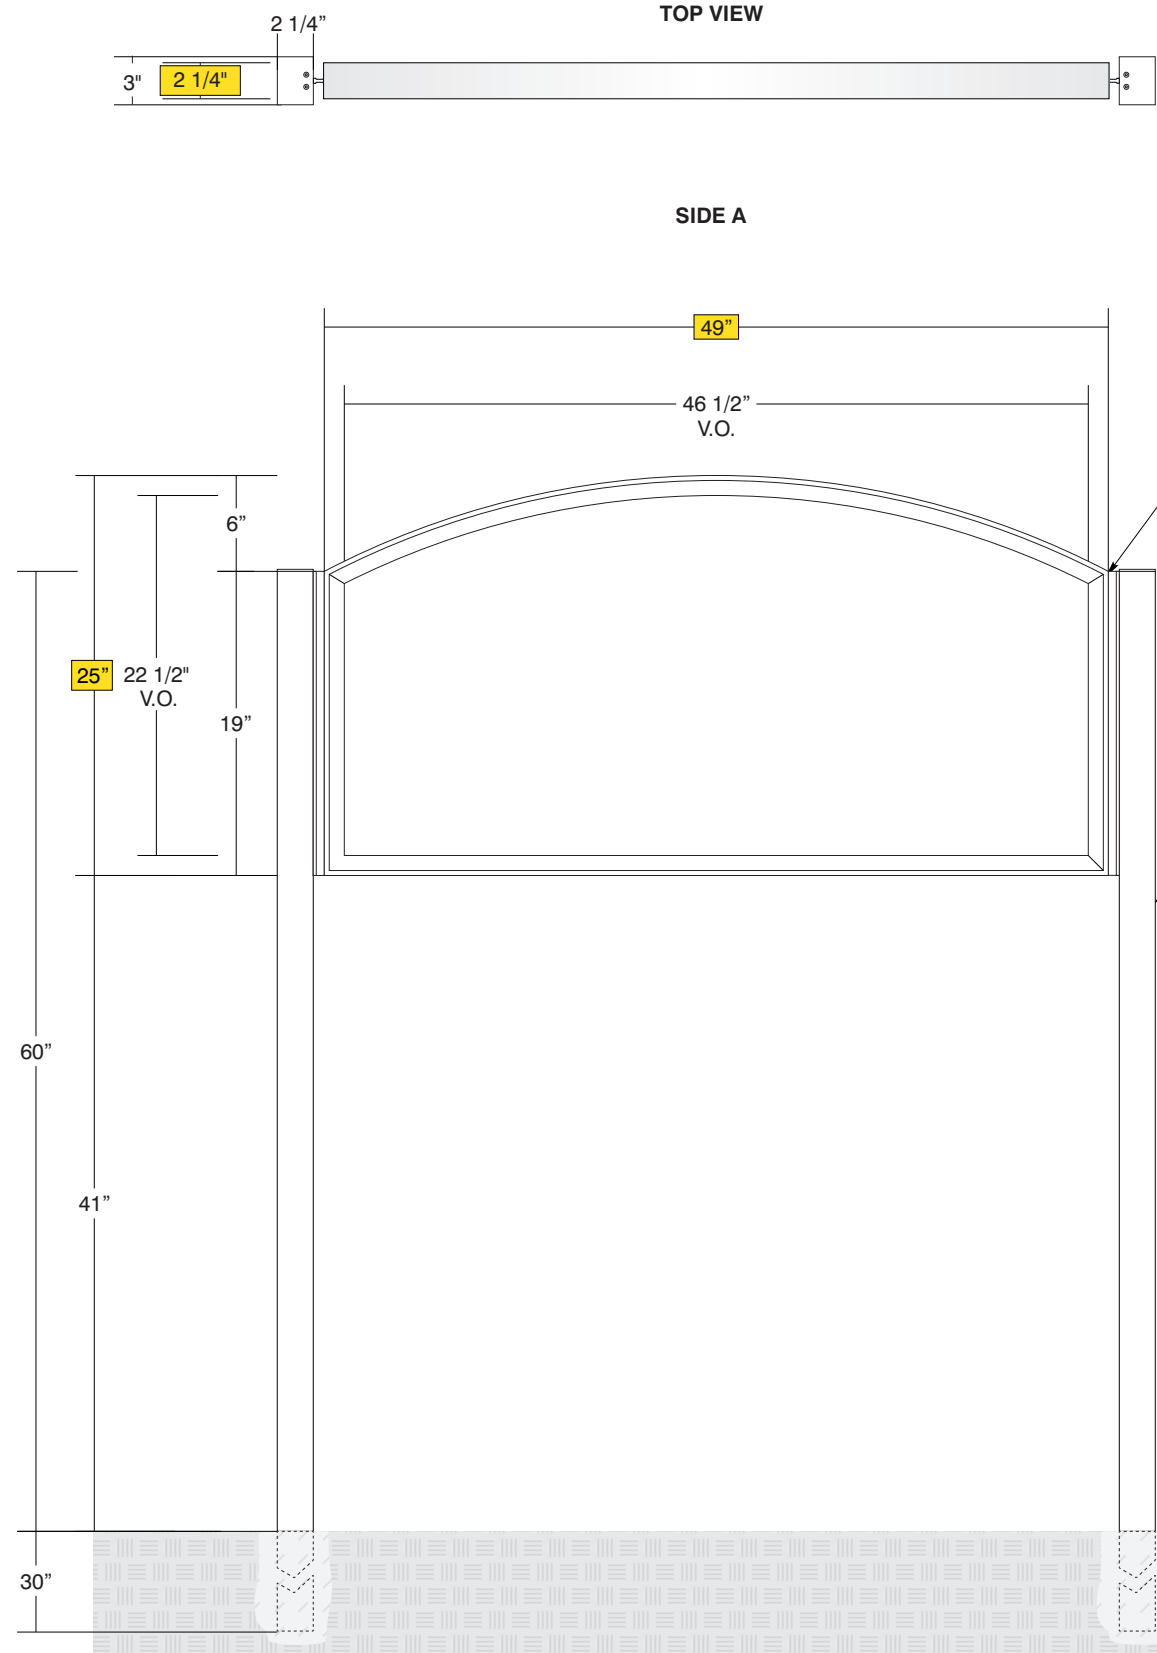


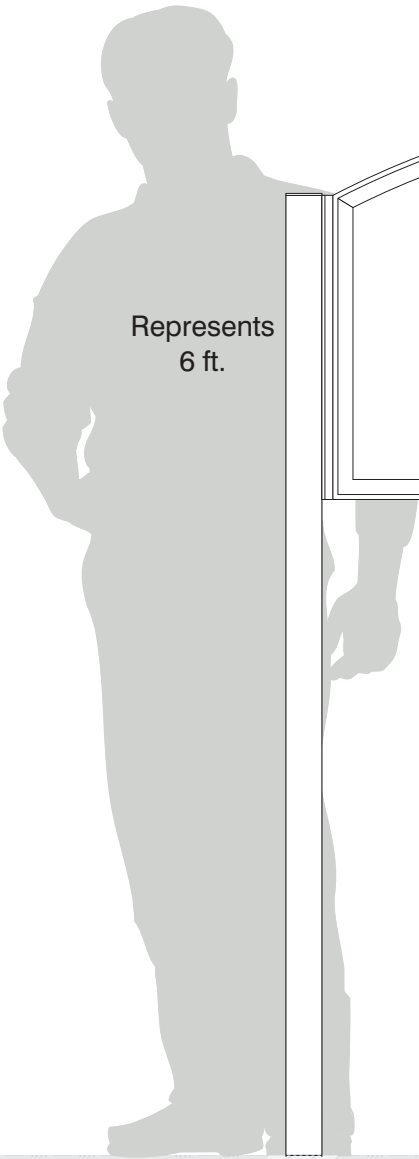

- **Sign System: HED-100 Radius**
 - Arc Length: 50.93"
 - Miters: 31.25°
 - Radius: 53.02"
 - (1) .080" Aluminum Panel: (H) 24" x (L) 48"
- **Paint:**
 - Standard White - Frame, Panels, Post, Caps
- **Double Post Mount**
 - (2) Post Size: 2 1/4" x 3" x (L) 90" with Caps

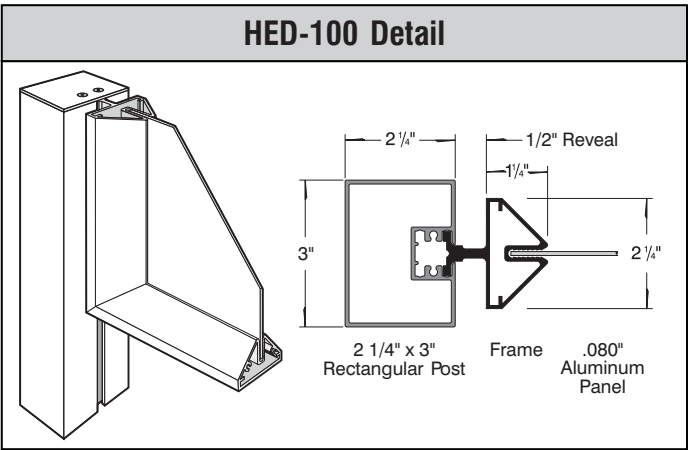

Date	DWG# HED-100_Radius	Scale:	1"=1'	Customer	Mounting SF/DF	Double Post Mount Double Face			Quote #	
------	---------------------	--------	-------	----------	----------------	-------------------------------	--	--	---------	--	--	