


TYP
 Dwg. No.:
 XXXXX-XX


HED P-20

Double Internal Post, Double Face,
 Duranodic Bronze Finish, Non-Illuminated


Top View

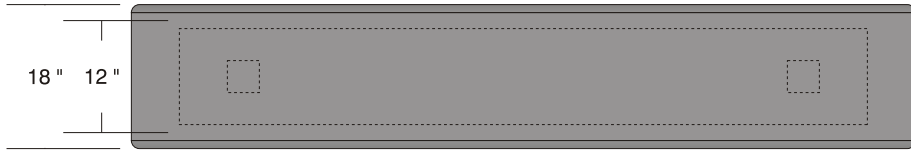


Side B Detail

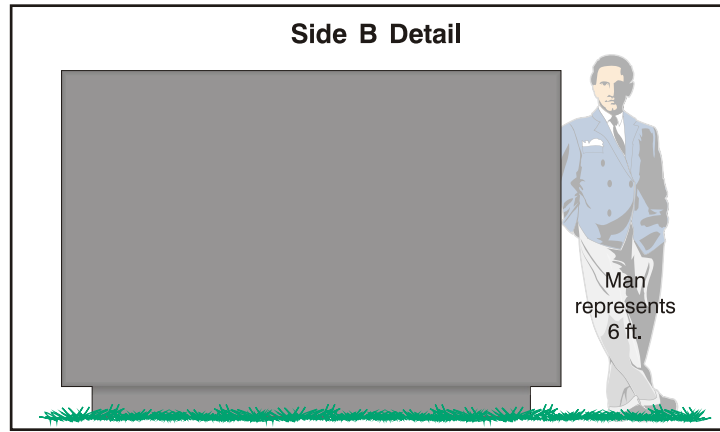

HED P-20 Typical Detail

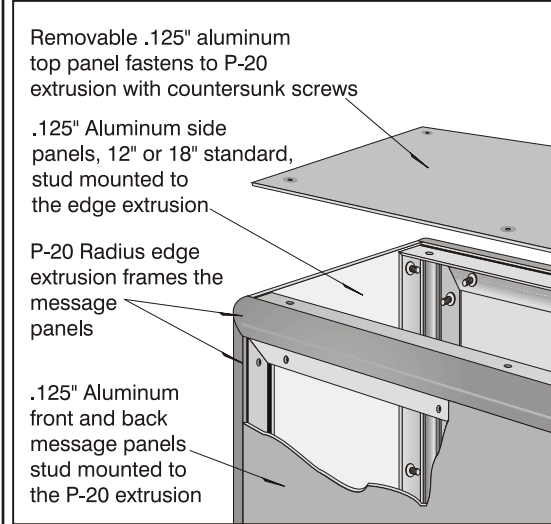

Side A

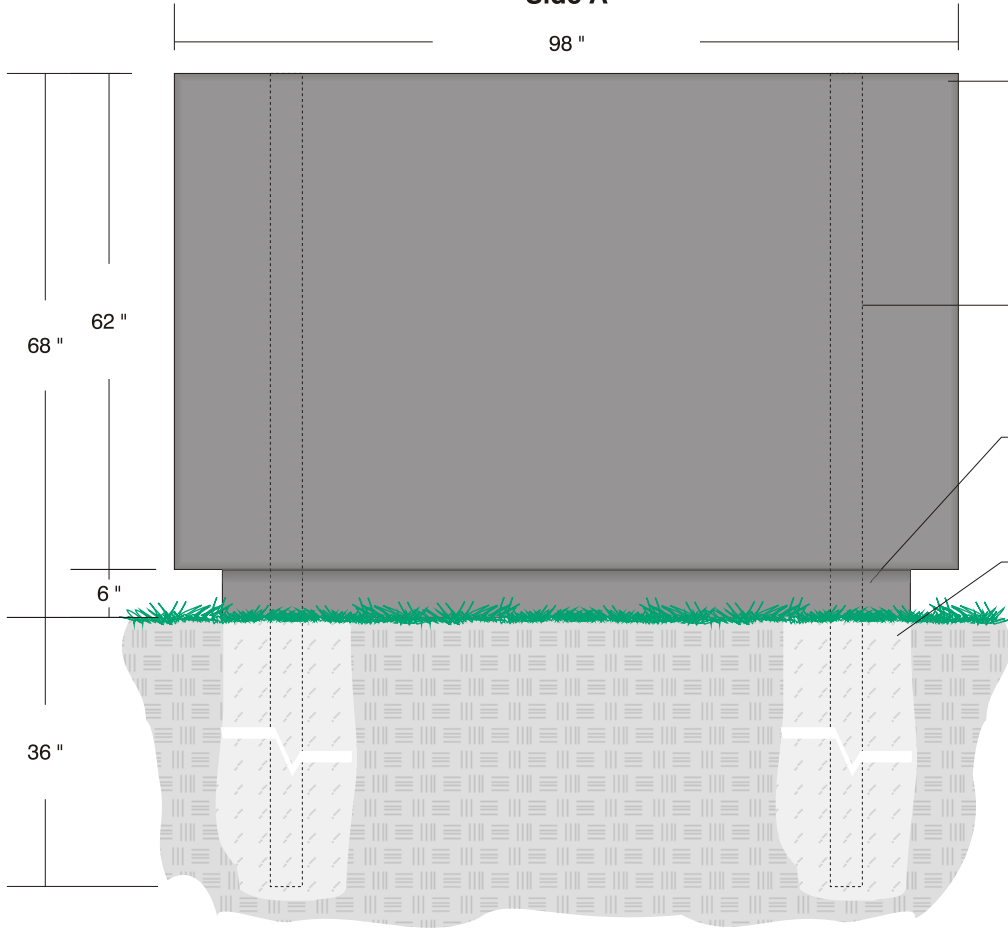




HED P-20SR non-illuminated pylon sign system with frame, (2) 60" x 96" x .125" face panels, (2) 61 7/8" x 16" x .125" side panels, (1) 16" x 98" x .125" top panel, and (1) 16" x 97 3/4" x .125" bottom panel

(2) 4" x 4" internal mounting posts

6" x 86" x 12" skirted base

Foundation by others

Side View

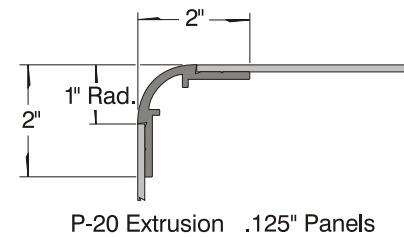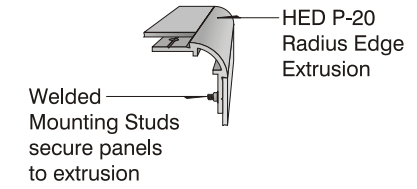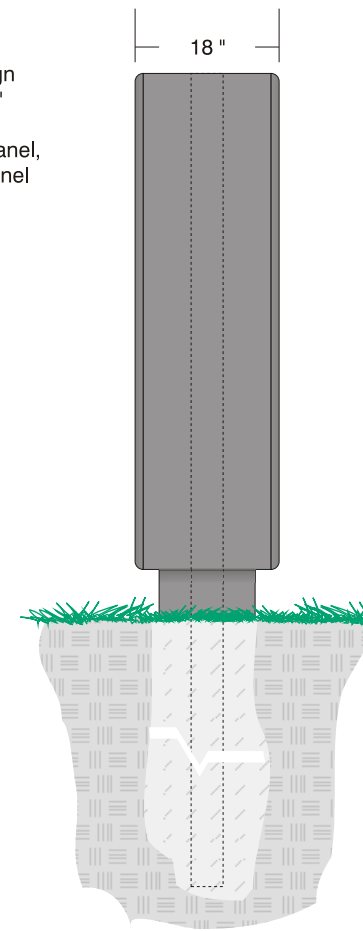

Drawing Notes

***All sign components of extruded aluminum and having a duranodic bronze finish unless otherwise specified**

Client: XXXX
System: HED P-20
Date: 01-10-05
Scale: 1/2" = 1'-0"

✂ **XX**
 Drawing format is faxed to fit legal size paper, 8-1/2" x 14"

This drawing was specifically created for: **XXXX**
 Sales Representative **XXXX**
 6400 Howard Drive, Fairview, PA 16415 • Toll Free 800/458-0591 • PA 814/833-7000 • Fax 814/838-0011

