


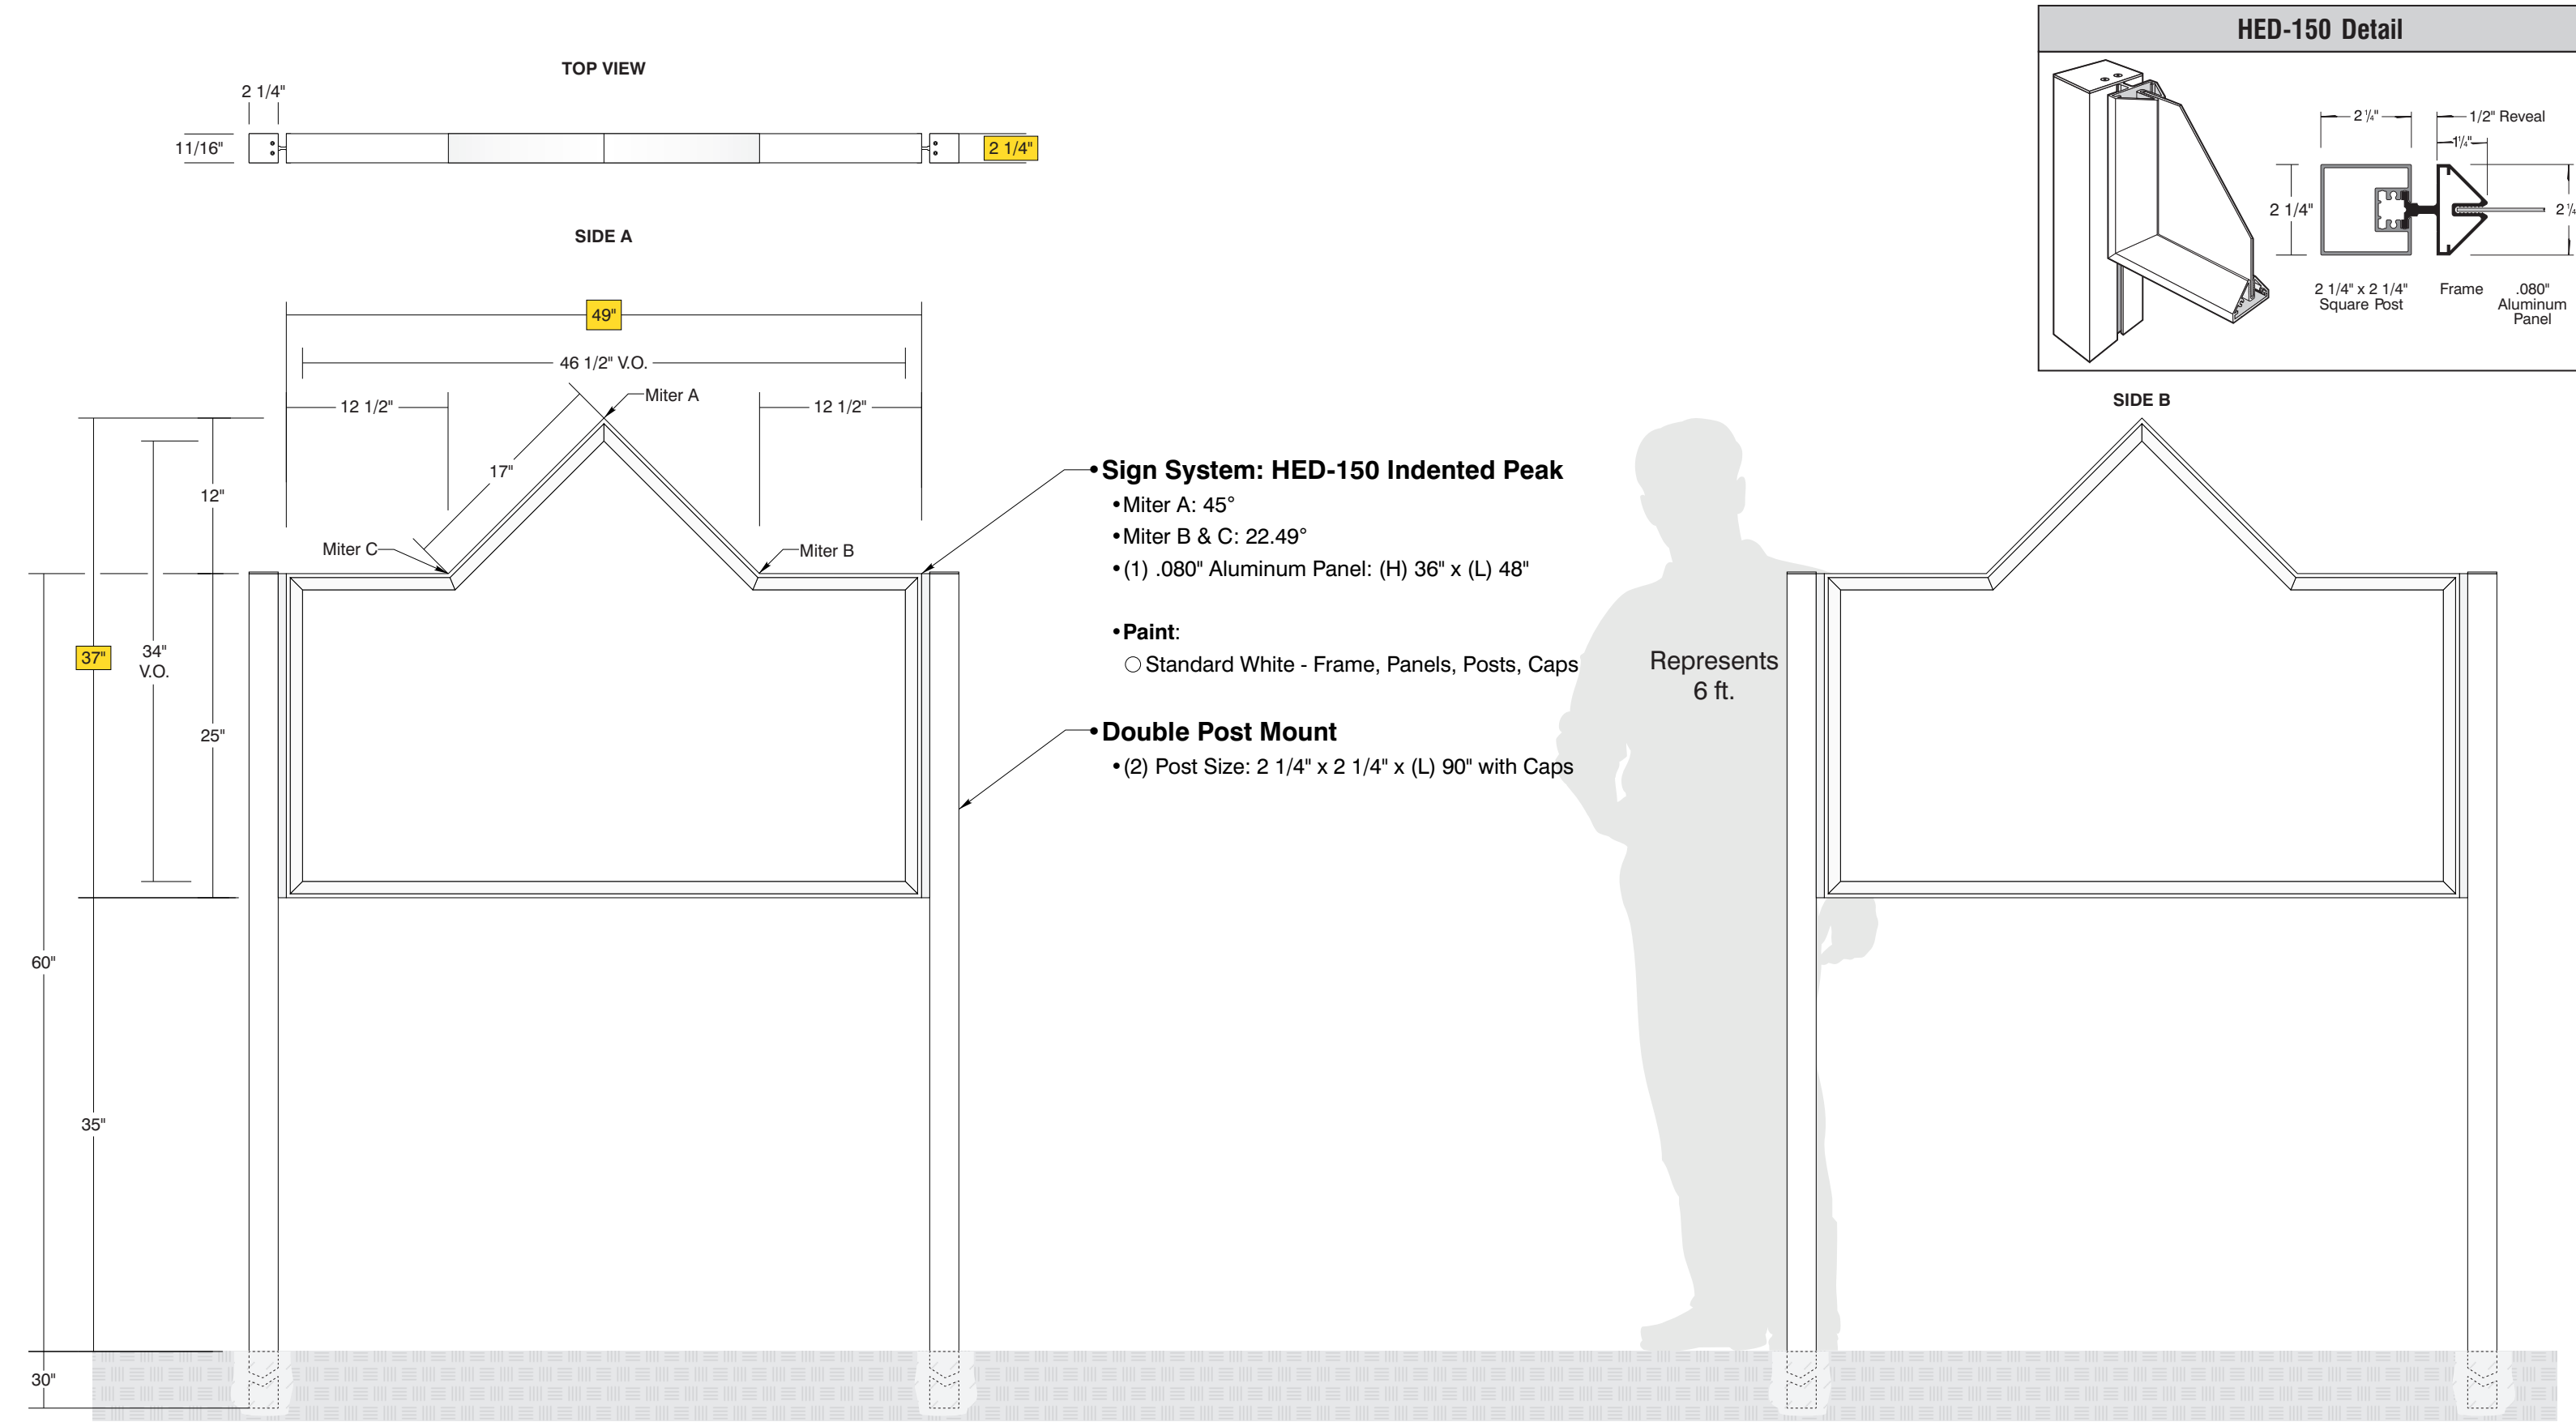

•Sign System: HED-150 Indented Peak

- Miter A: 45°
- Miter B & C: 22.49°
- (1) .080" Aluminum Panel: (H) 36" x (L) 48"

•Paint:

- Standard White - Frame, Panels, Posts, Caps

•Double Post Mount

- (2) Post Size: 2 1/4" x 2 1/4" x (L) 90" with Caps

Date	DWG# HED-150_IndentedPeak	Scale:	1"=1'	Customer	Mounting SF/DF	Double Post Mount Double Face		Quote #				
XX.XX.XX				Location	Illuminated	NO	UL	Sales Rep.				
Voltage					N/A	Amp	N/A					
Quantity				1	System	HED-150 (36" x 48") Indented Peak Sign System	ADA	No	Rev. 0	Illustrator:		
Page	1 of 1				*Due to the ADA/ ANSI's wide interpretation and other factors that may exist, we cannot affirm compliance in all situations and is hereby removed from responsibility regarding these issues.			Reviewed By:				



SINCE 1928
HOWARD INDUSTRIES
Architectural Signage Systems

• 6400 Howard Drive, Fairview PA 16415 • Toll Free 800.458.0591 •
• PA 814.833.7000 • Fax 814.838.0011 •
www.howardindustries.com

All concepts and designs represented by this drawing are the property of Howard Industries and may not be reproduced or used in any manner without written consent. ©Copyright 2020 Howard Industries.



• 6400 Howard Drive, Fairview PA 16415 • Toll Free 800.458.0591 •
• PA 814.833.7000 • Fax 814.838.0011 •
www.howardindustries.com

All concepts and designs represented by this drawing are the property of Howard Industries and may not be reproduced or used in any manner without written consent. ©Copyright 2020 Howard Industries.